

EASTERN AVENUE

BOND STREET

DALLAS STREET

SITE PLAN

1517 EASTERN AVE.

93'-7"

58'-6"

10'-0"

12'-0"

1517 EASTERN AVENUE
APARTMENTS



SETO architects, LLC
929 N. Calvert Street, Suite C-H
Baltimore, MD 21202
Tel: 888.549.5508 Fax: 443.927.7331
www.SETO-Architects.com

SCALE: 1"=30'-0"
APRIL 13, 2021



NEIGHBORING BUILDINGS ON EASTERN AVENUE



SETO architects, LLC
929 N. Calvert Street, Suite C-H
Baltimore, MD 21202
Tel: 888.549.5508 Fax: 443.927.7331
www.SETO-Architects.com

1517 EASTERN AVENUE
APARTMENTS

MAY 24, 2021




NEIGHBORING BUILDINGS ON FLEET STREET





SETO architects, LLC
929 N. Calvert Street, Suite C-H
Baltimore, MD 21202
Tel: 888.549.5508 Fax: 443.927.7331
www.SETO-Architects.com


1517 EASTERN AVENUE
APARTMENTS


MAY 24, 2021

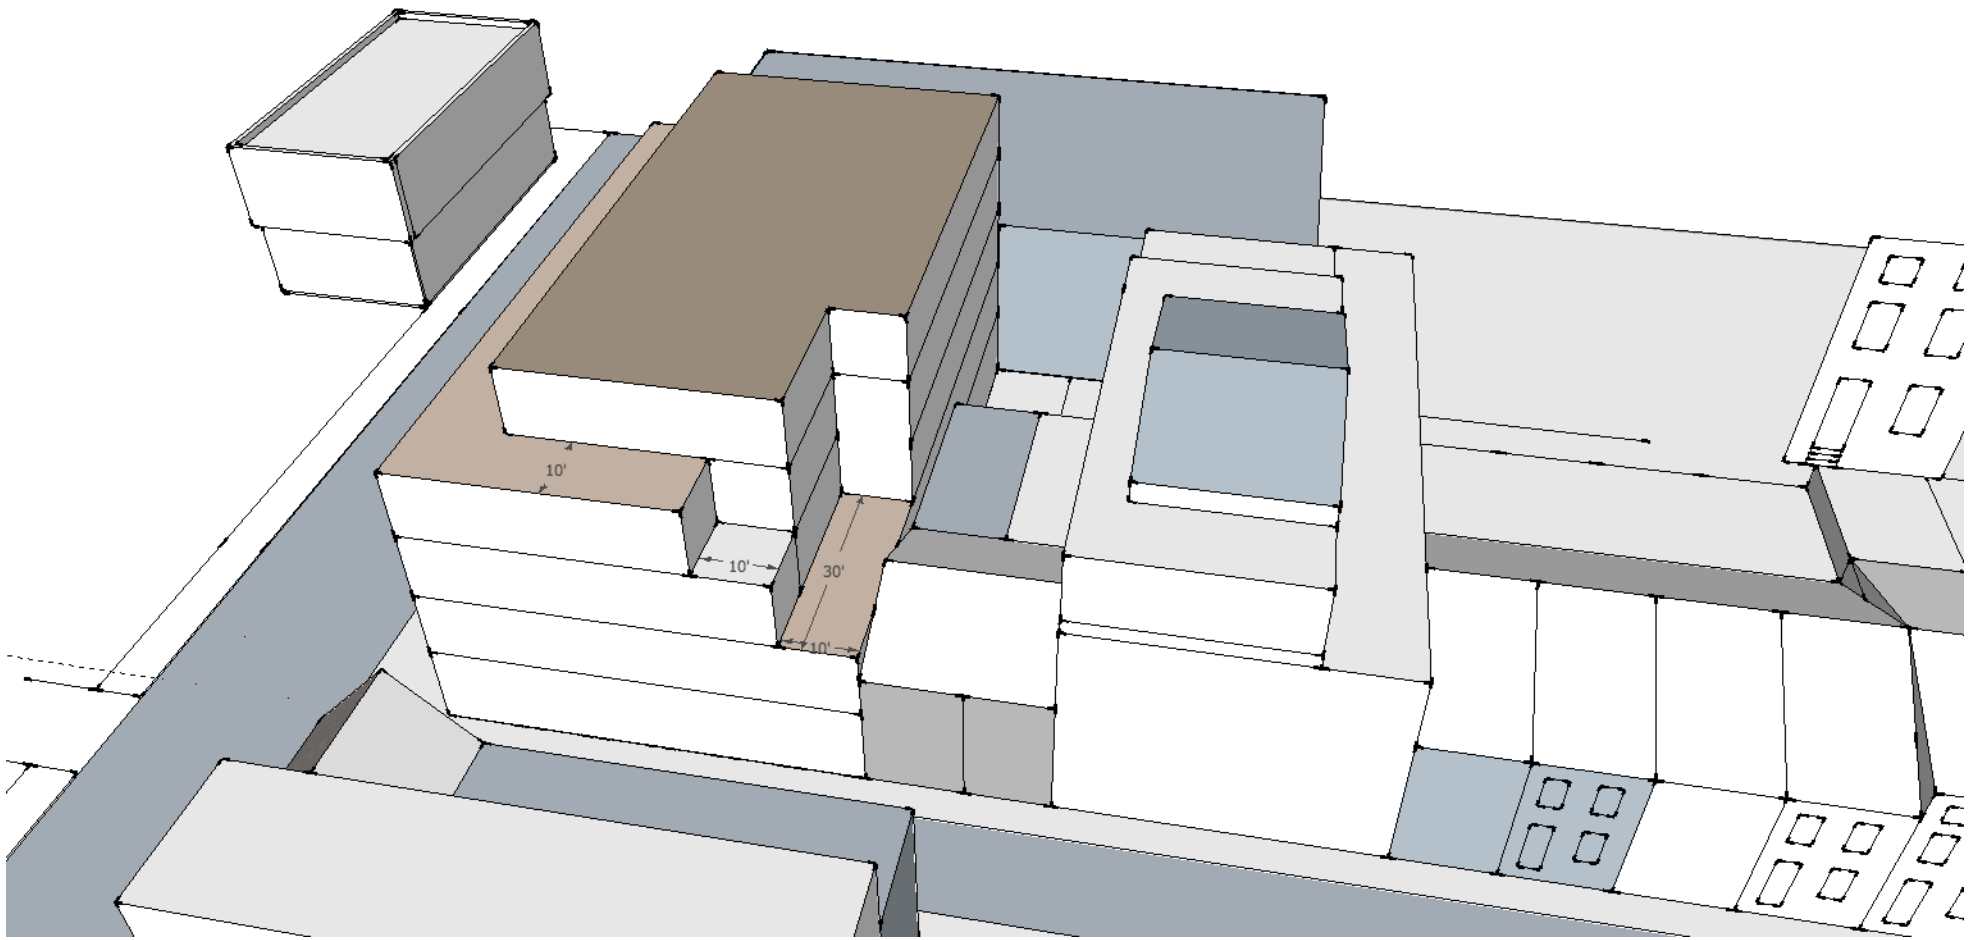

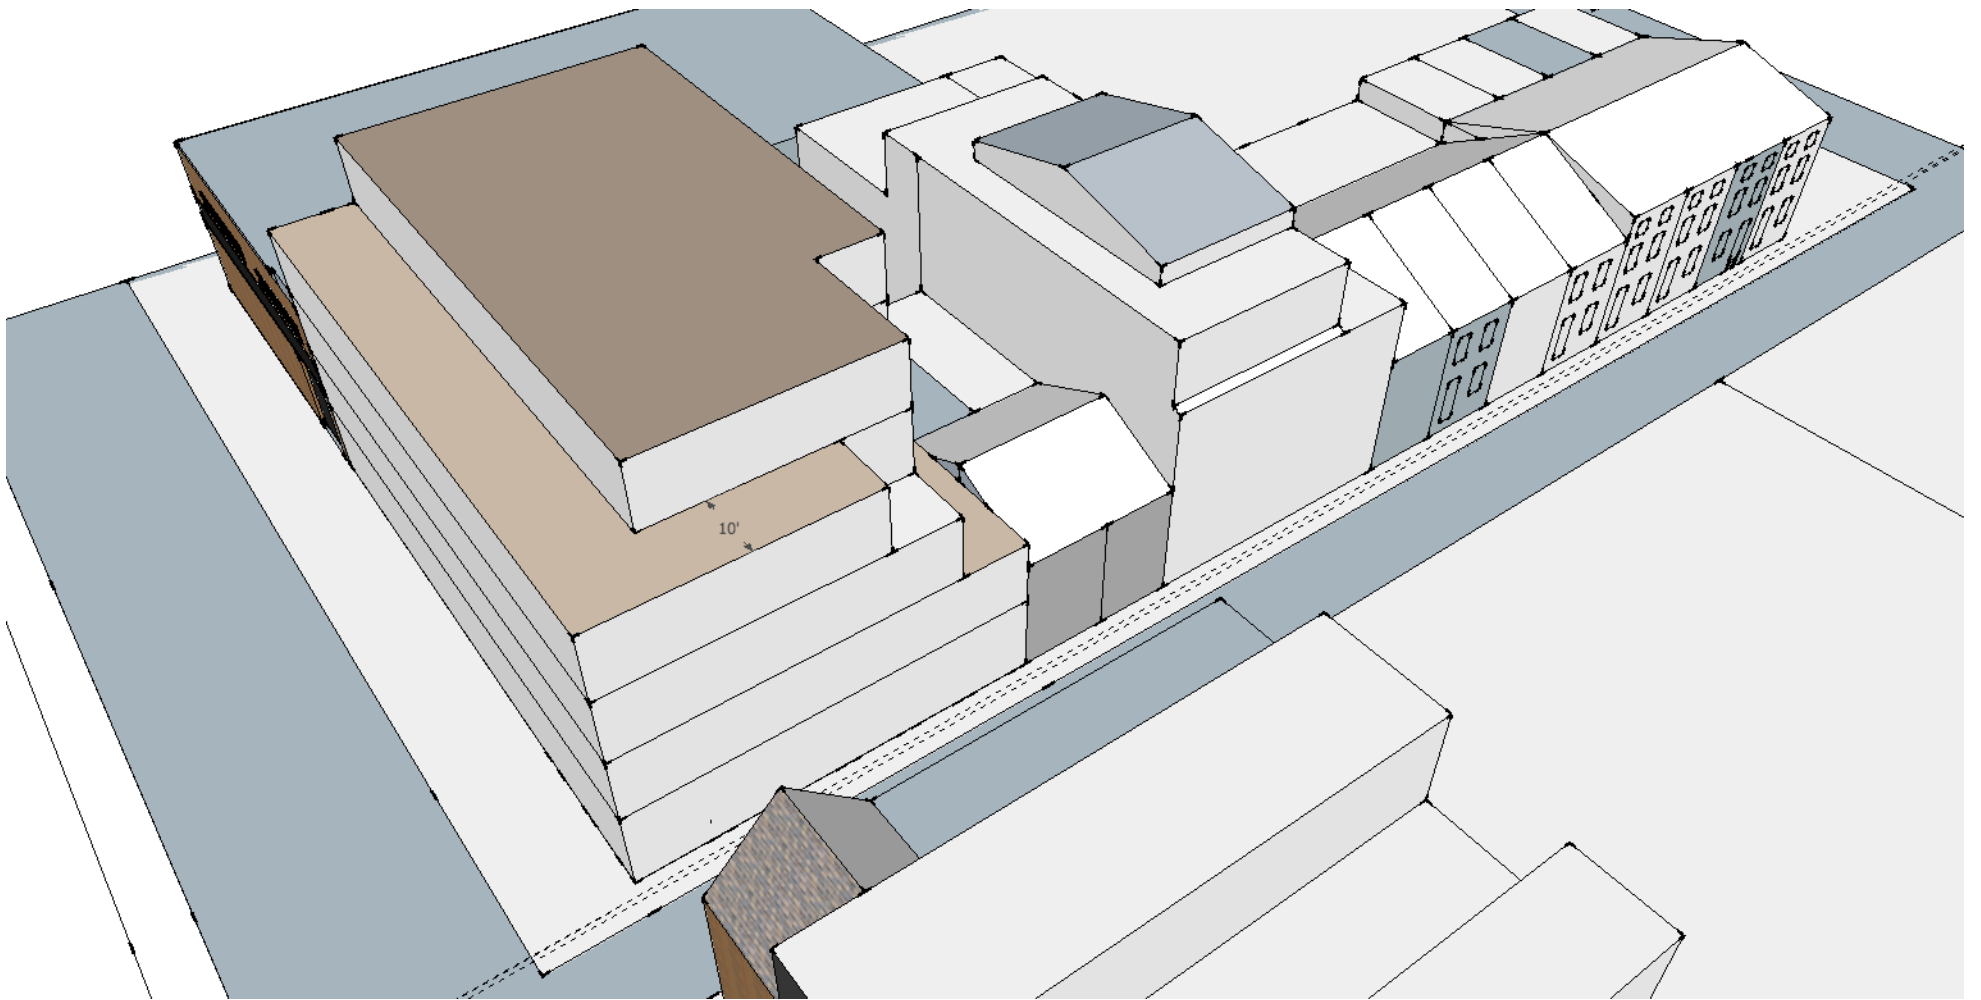

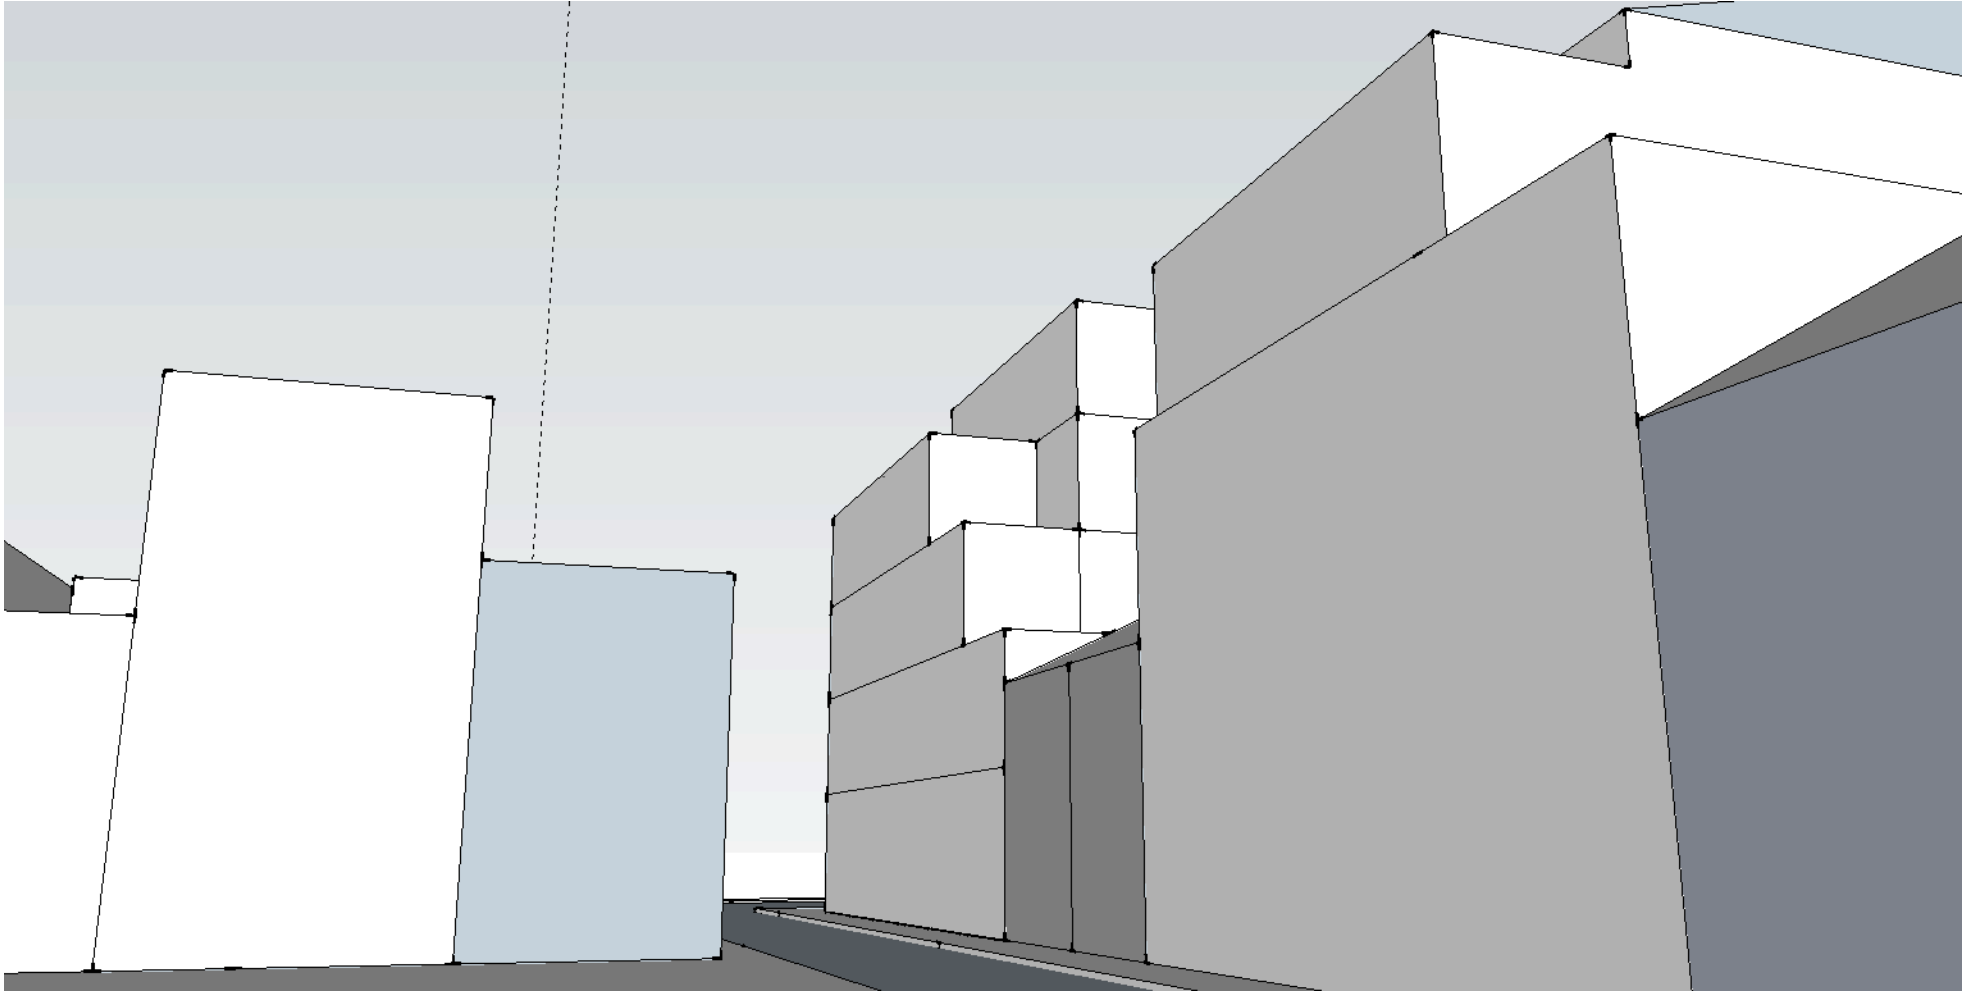

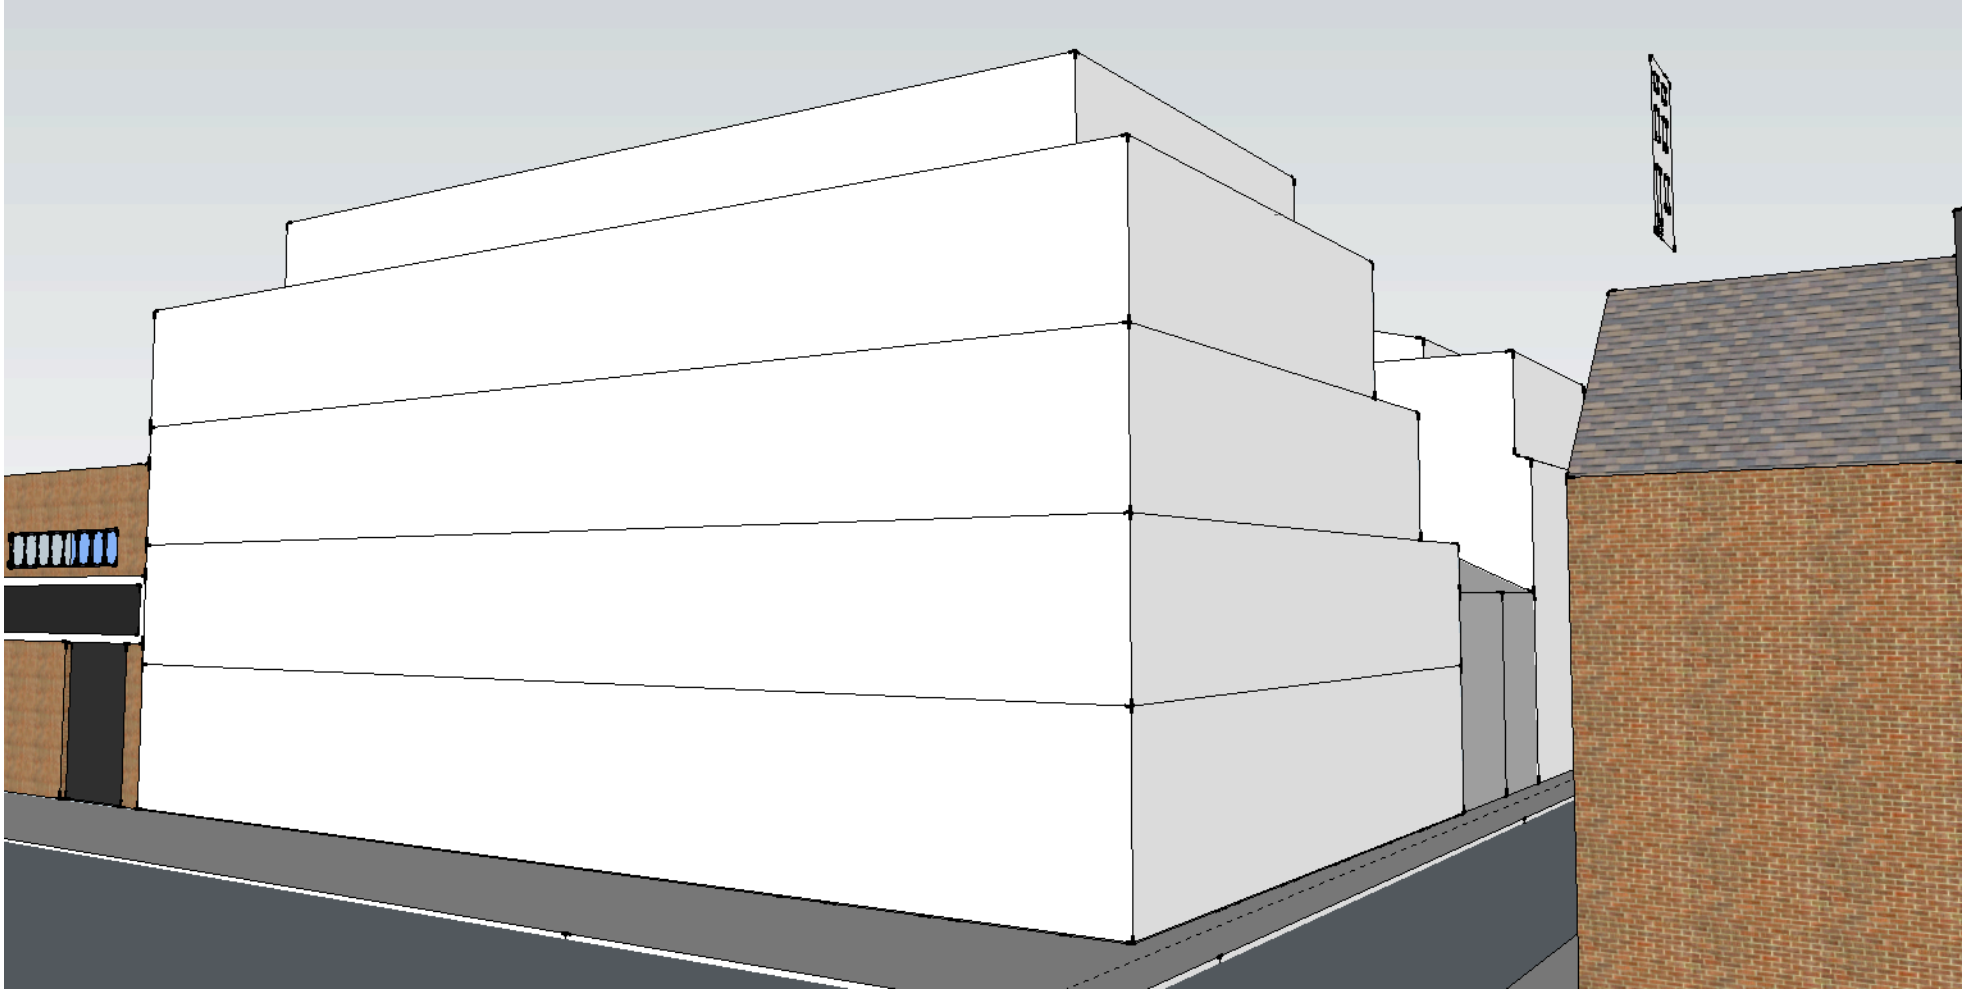

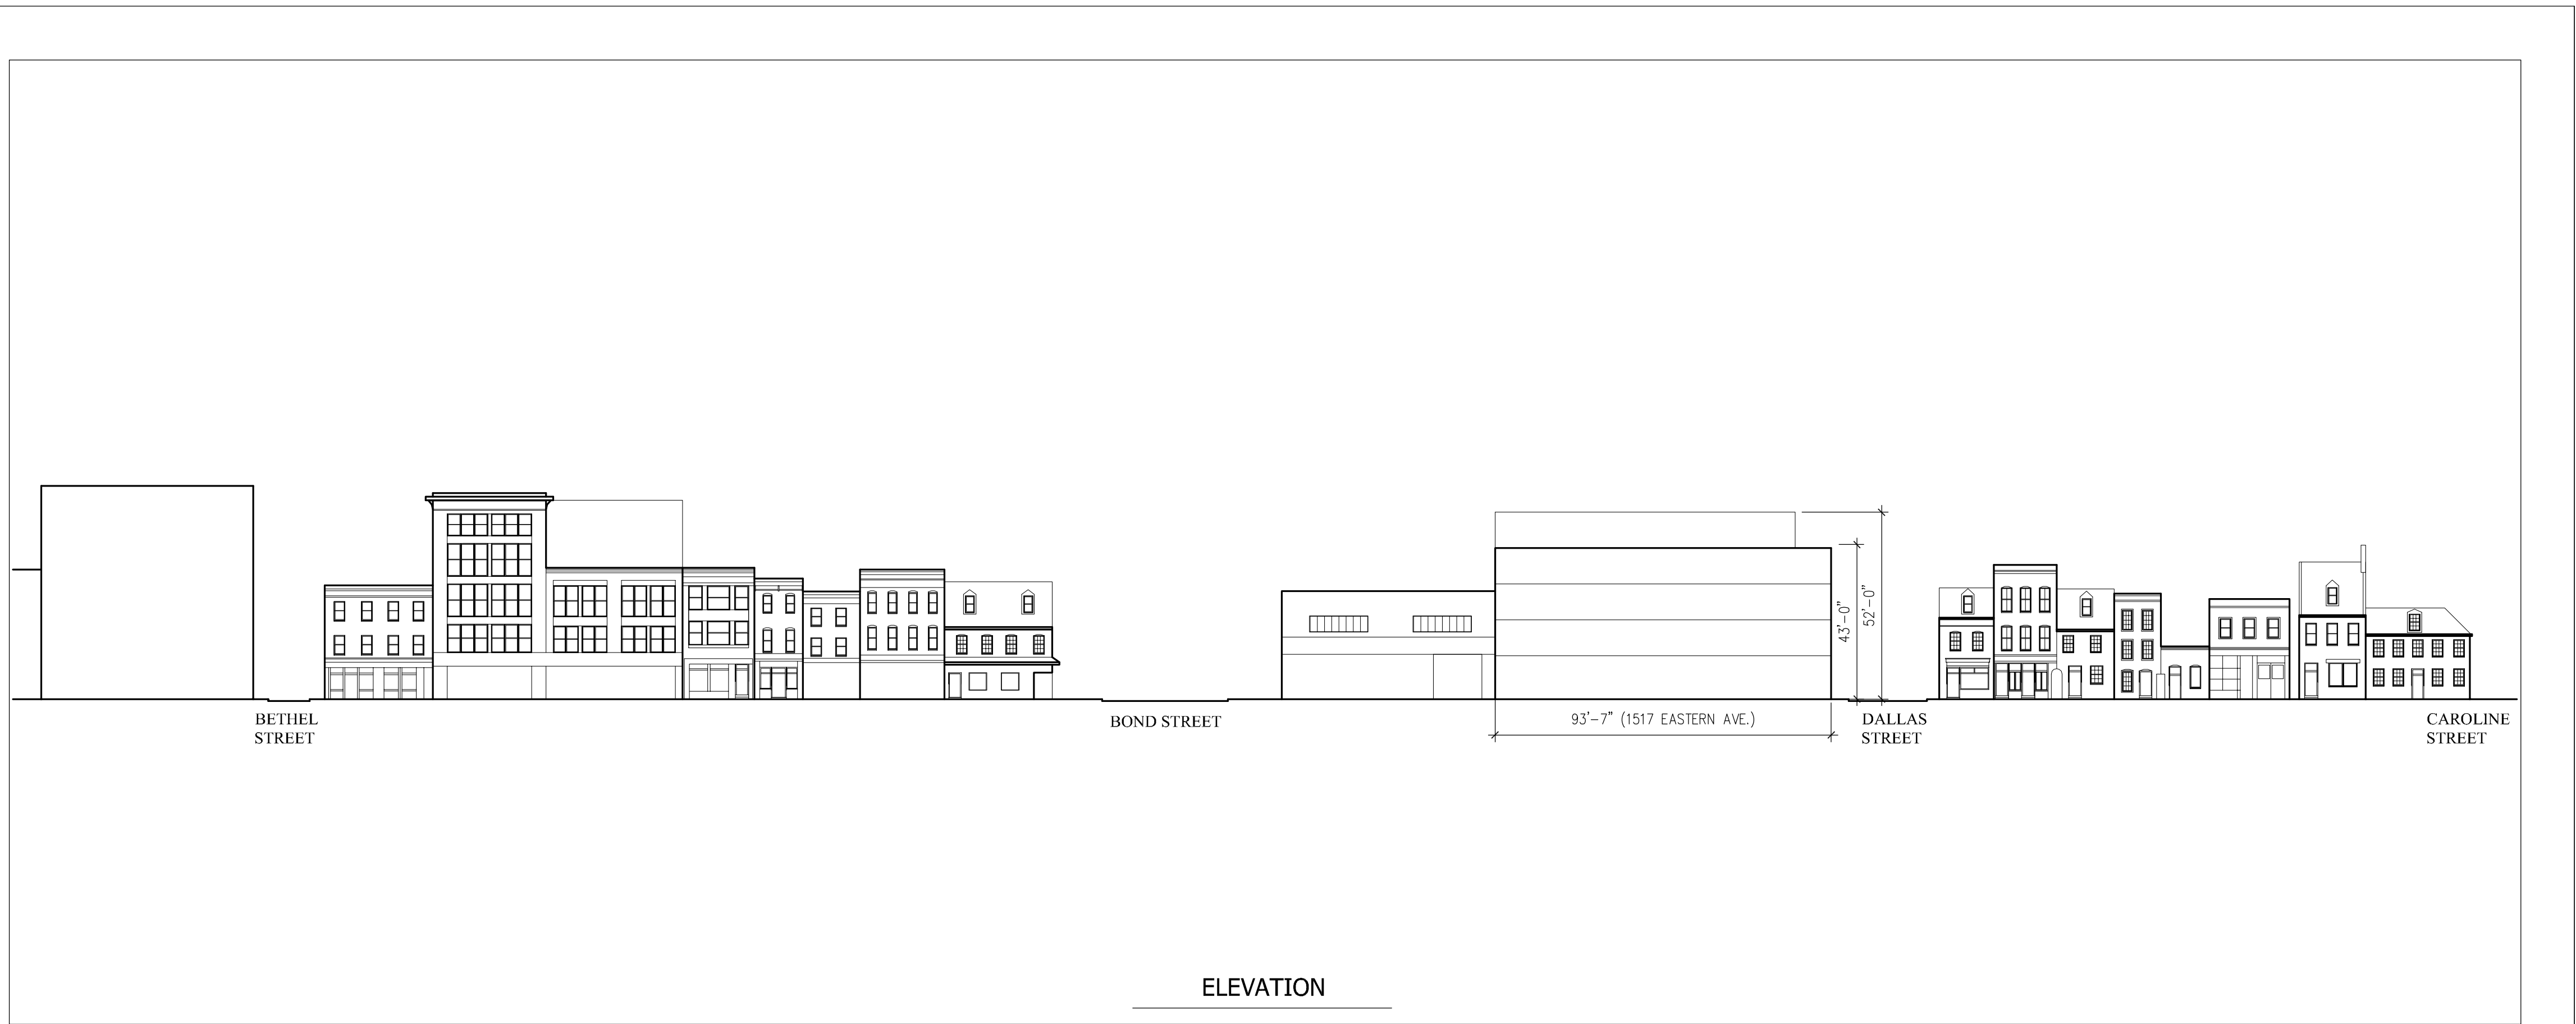


SETO
architects

SETO architects, LLC
929 N. Calvert Street, Suite C-H
Baltimore, MD 21202
Tel: 888.549.5508 Fax: 443.927.7331
www.SETO-Architects.com

1517 EASTERN AVENUE
APARTMENTS

SCALE: 1"=1'-30"
JULY 1, 2021

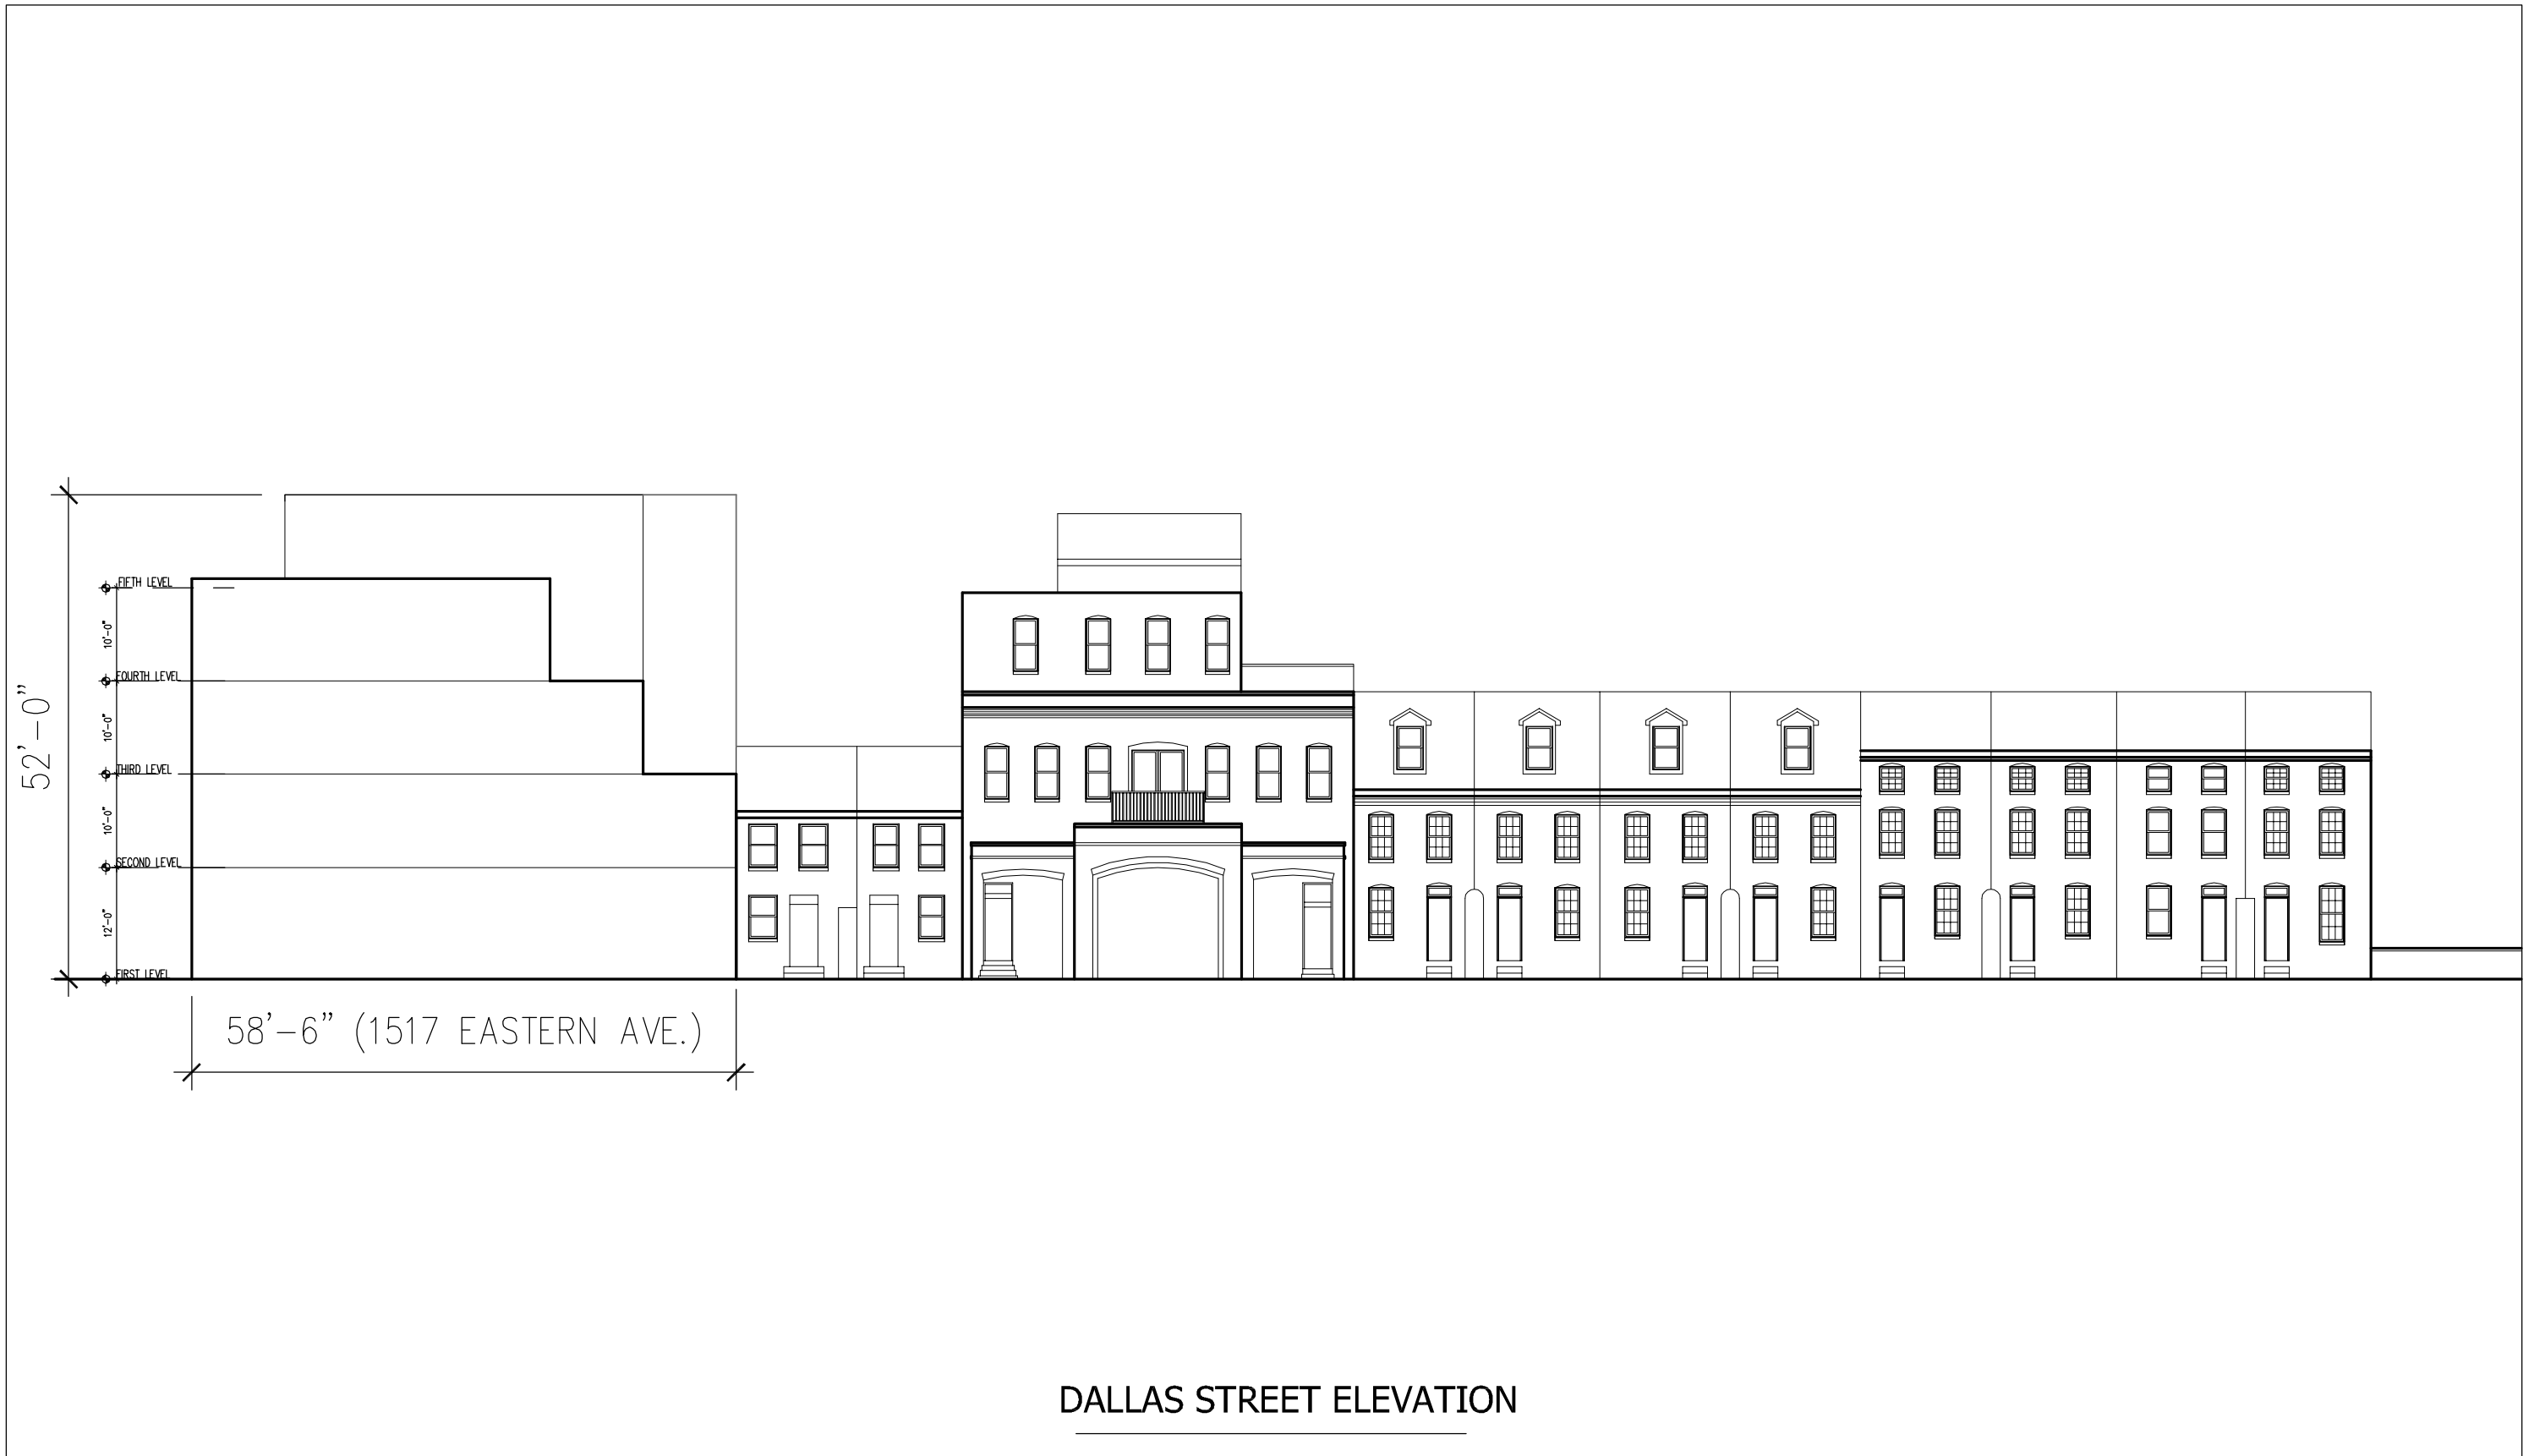


DALLAS STREET ELEVATION



SETO architects, LLC
 929 N. Calvert Street, Suite C-H
 Baltimore, MD 21202
 Tel: 888.549.5508 Fax: 443.927.7331
 www.SETO-Architects.com

1517 EASTERN AVENUE
 APARTMENTS

SCALE: N.S.
 JULY 1, 2021

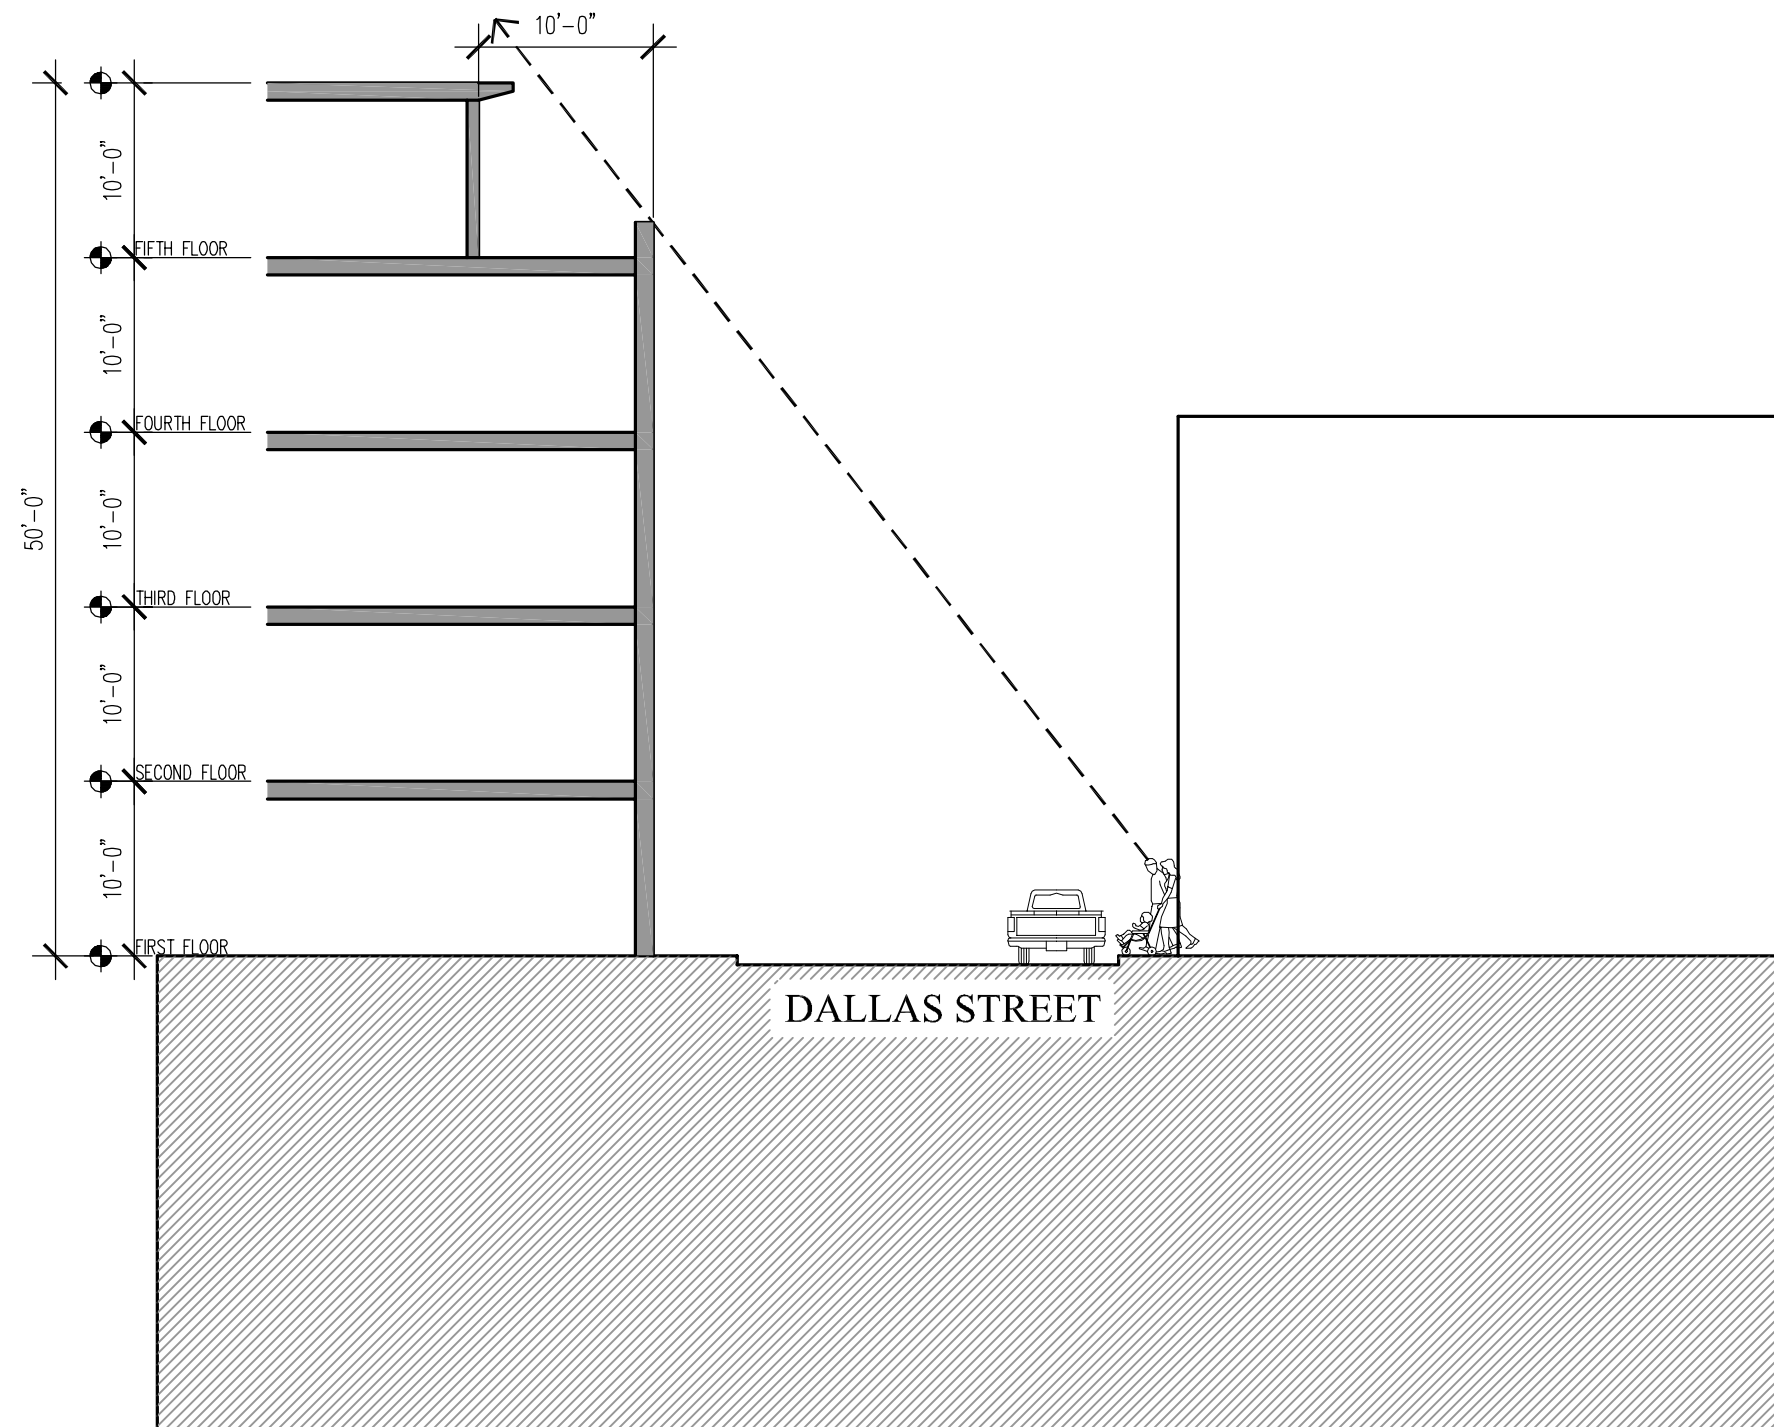


SITE SECTION



SETO architects, LLC
 929 N. Calvert Street, Suite C-H
 Baltimore, MD 21202
 Tel: 888.549.5508 Fax: 443.927.7331
 www.SETO-Architects.com

1517 EASTERN AVENUE
 APARTMENTS

SCALE: 3/32" = 1'-0"
 APRIL 13, 2021

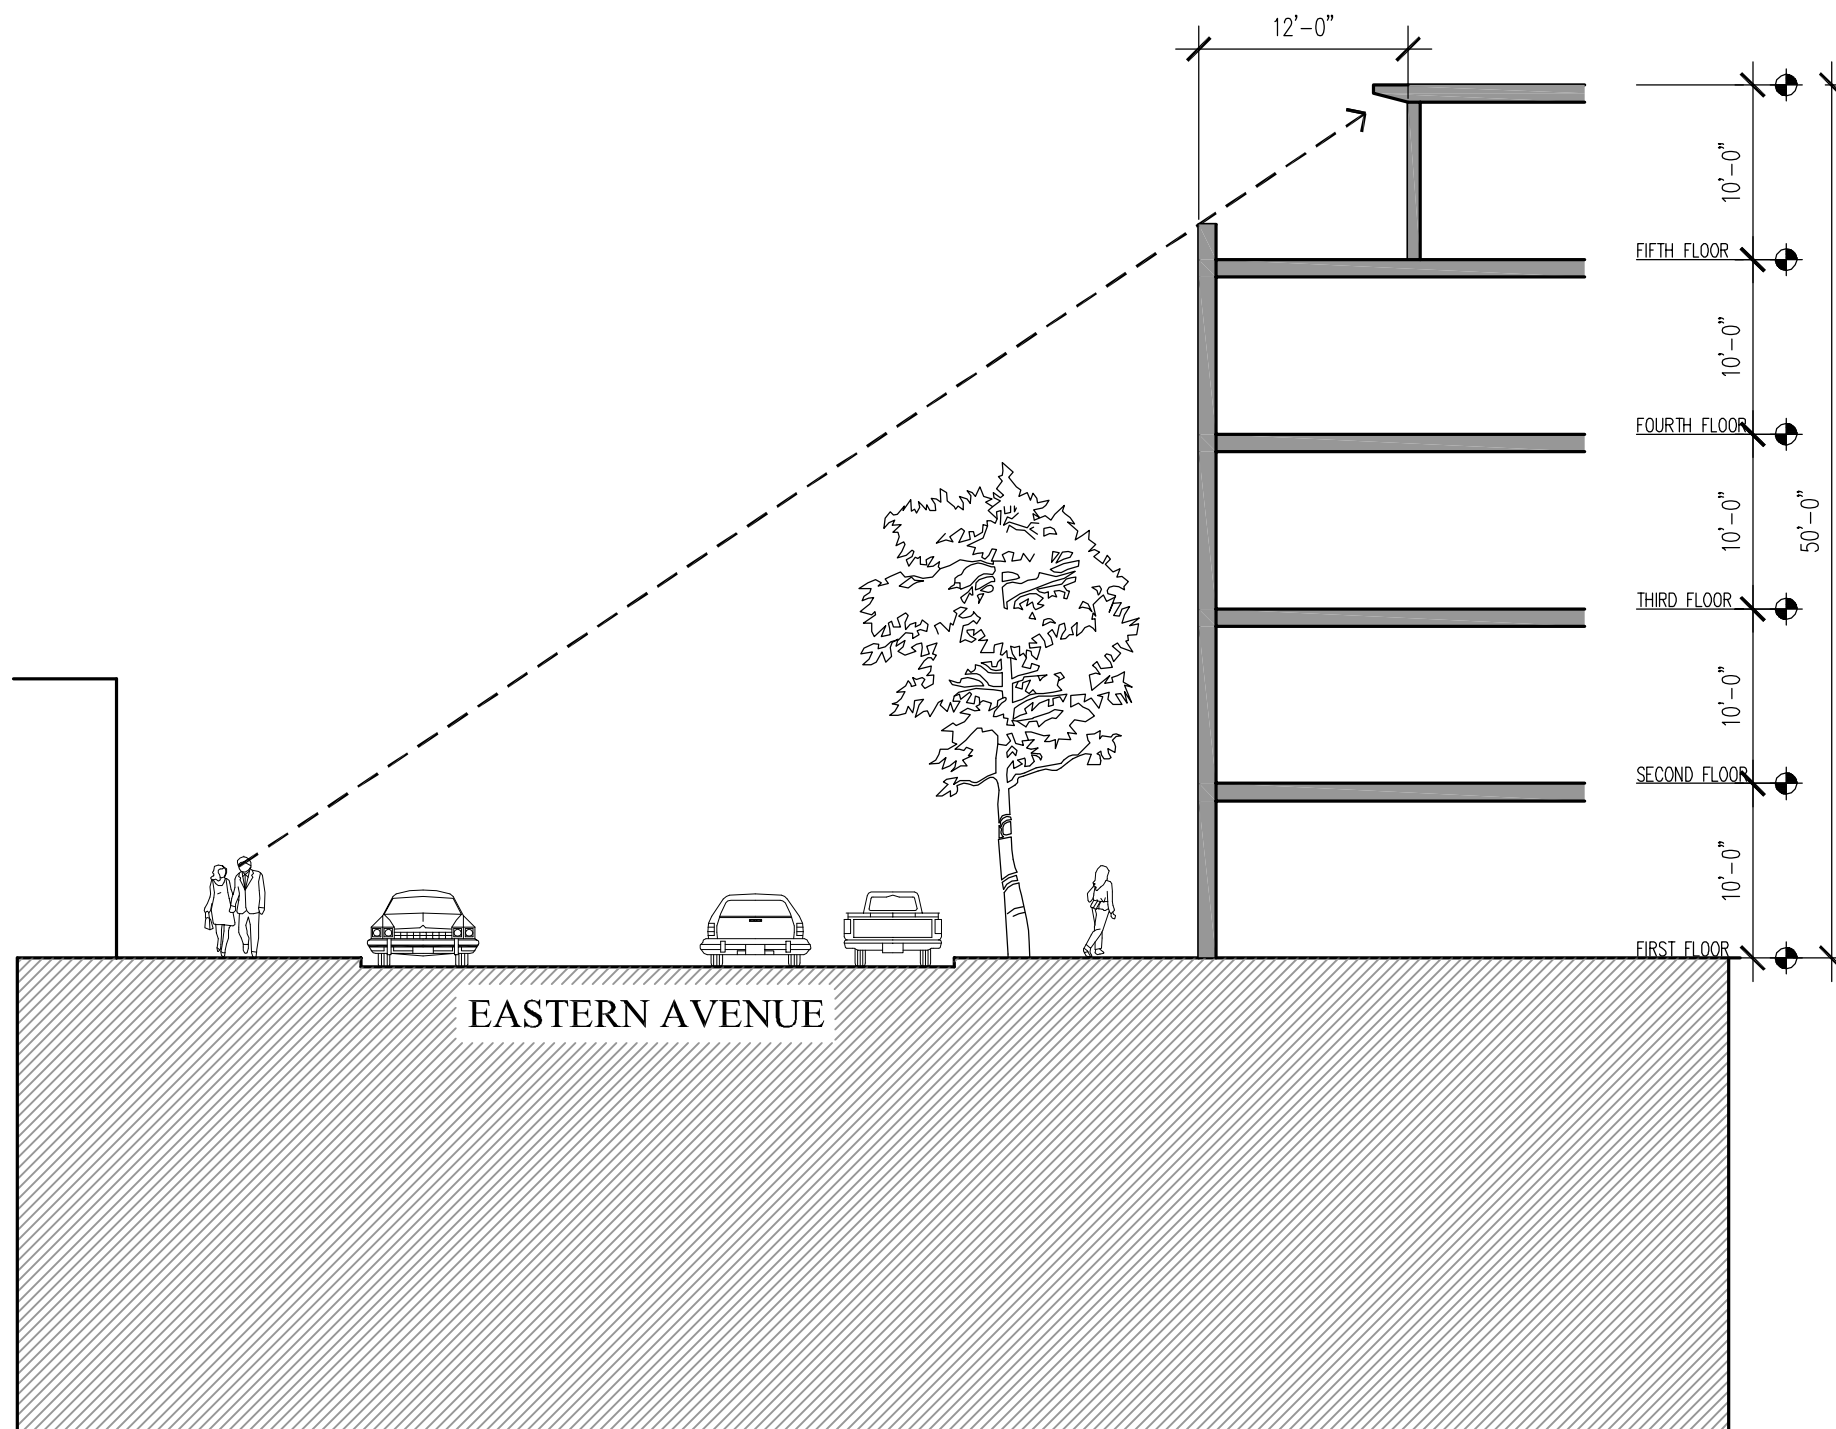

SITE SECTION



SETO architects, LLC
 929 N. Calvert Street, Suite C-H
 Baltimore, MD 21202
 Tel: 888.549.5508 Fax: 443.927.7331
 www.SETO-Architects.com

1517 EASTERN AVENUE
 APARTMENTS

SCALE: 3/32" = 1'-0"
 APRIL 13, 2021