




8 SOUTH ELEVATION
SCALE: 1/8" = 1'-0"

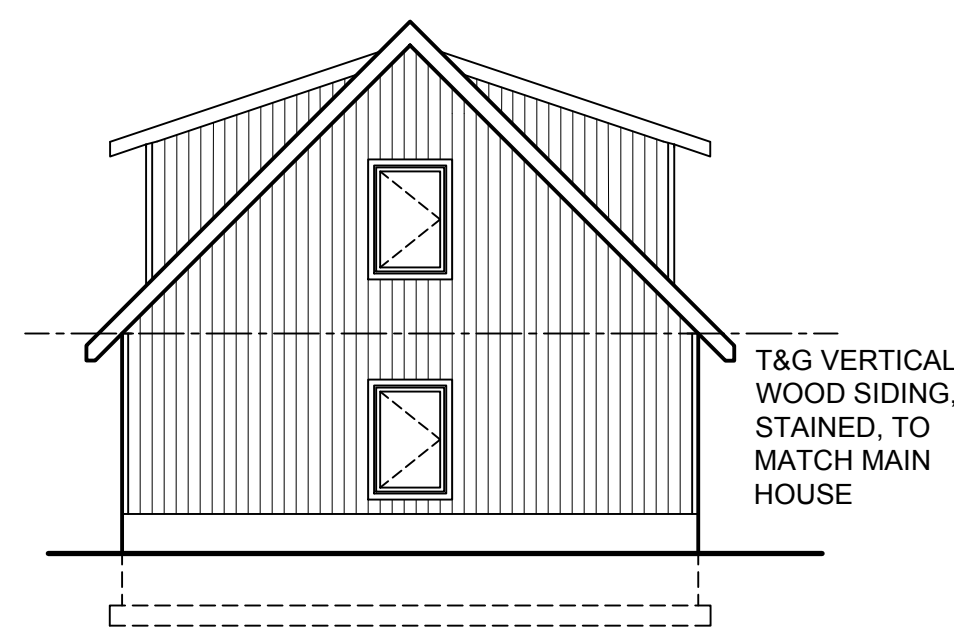


7 EAST ELEVATION
SCALE: 1/8" = 1'-0"

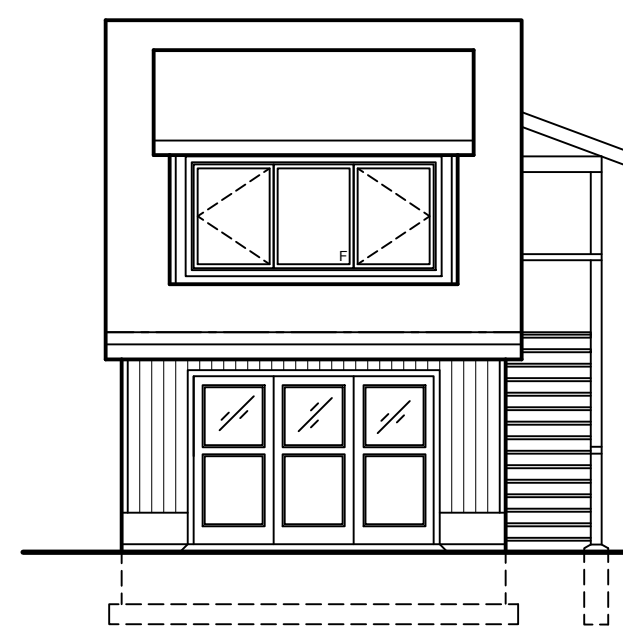


6 NORTH ELEVATION
SCALE: 1/8" = 1'-0"

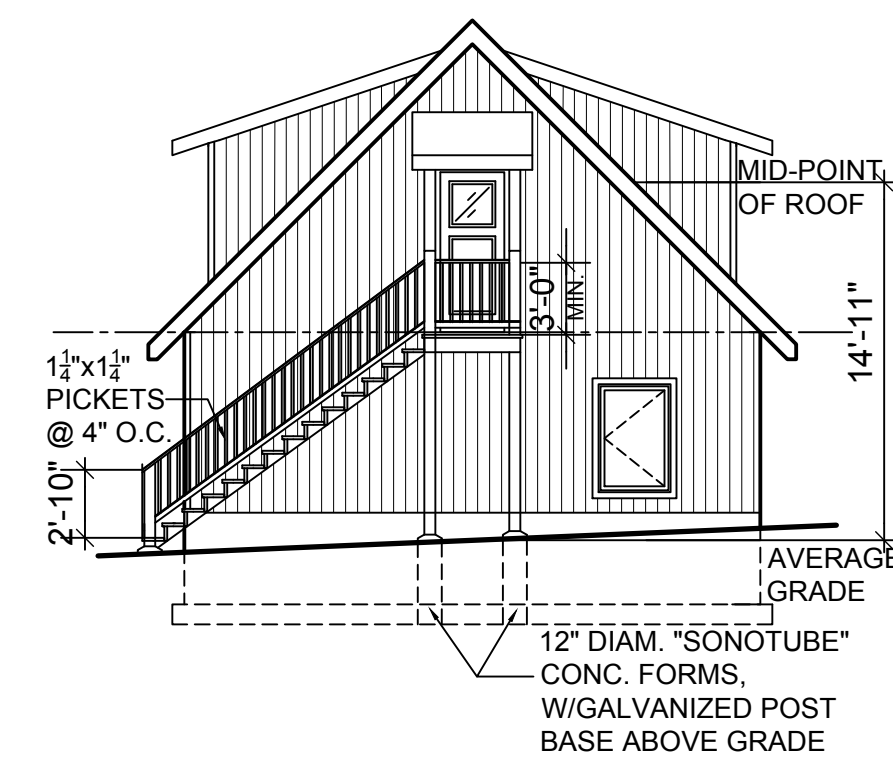


5 WEST ELEVATION
SCALE: 1/8" = 1'-0"

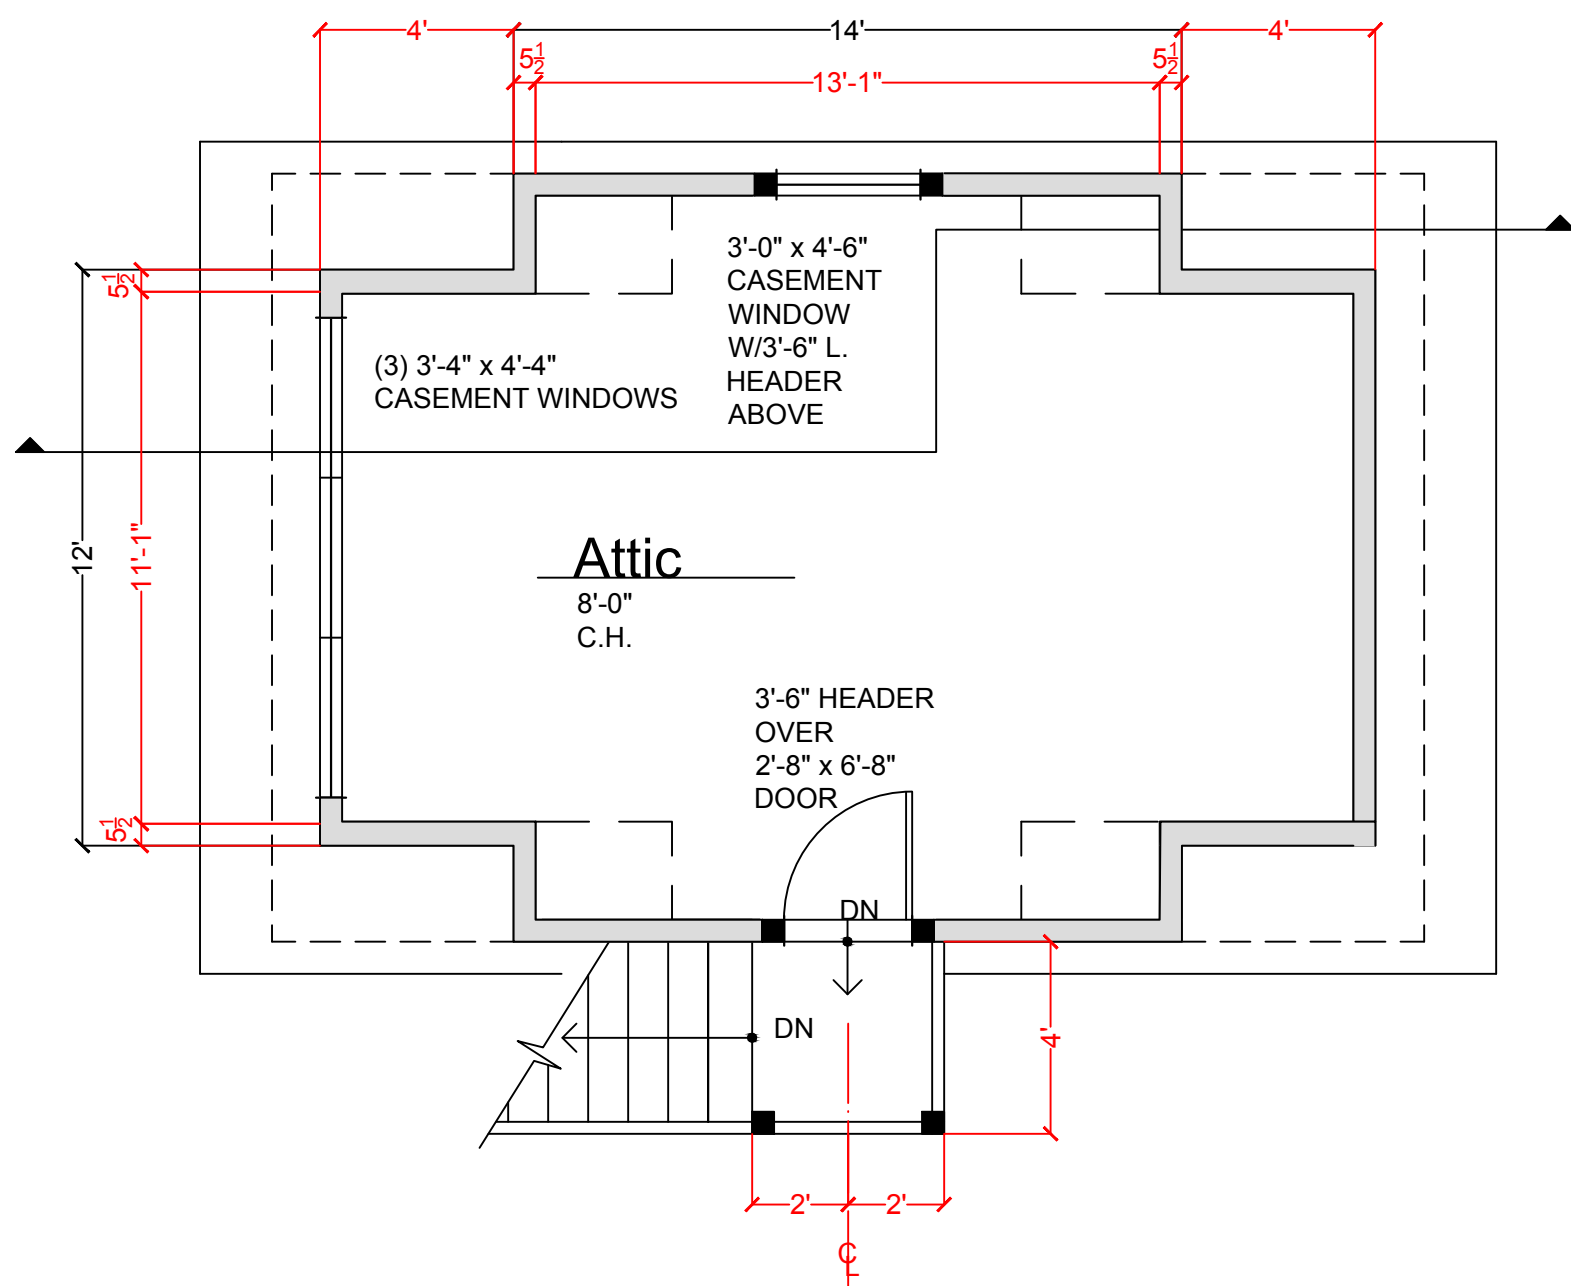


2 2ND FLOOR PLAN
SCALE: 1/4" = 1'-0"

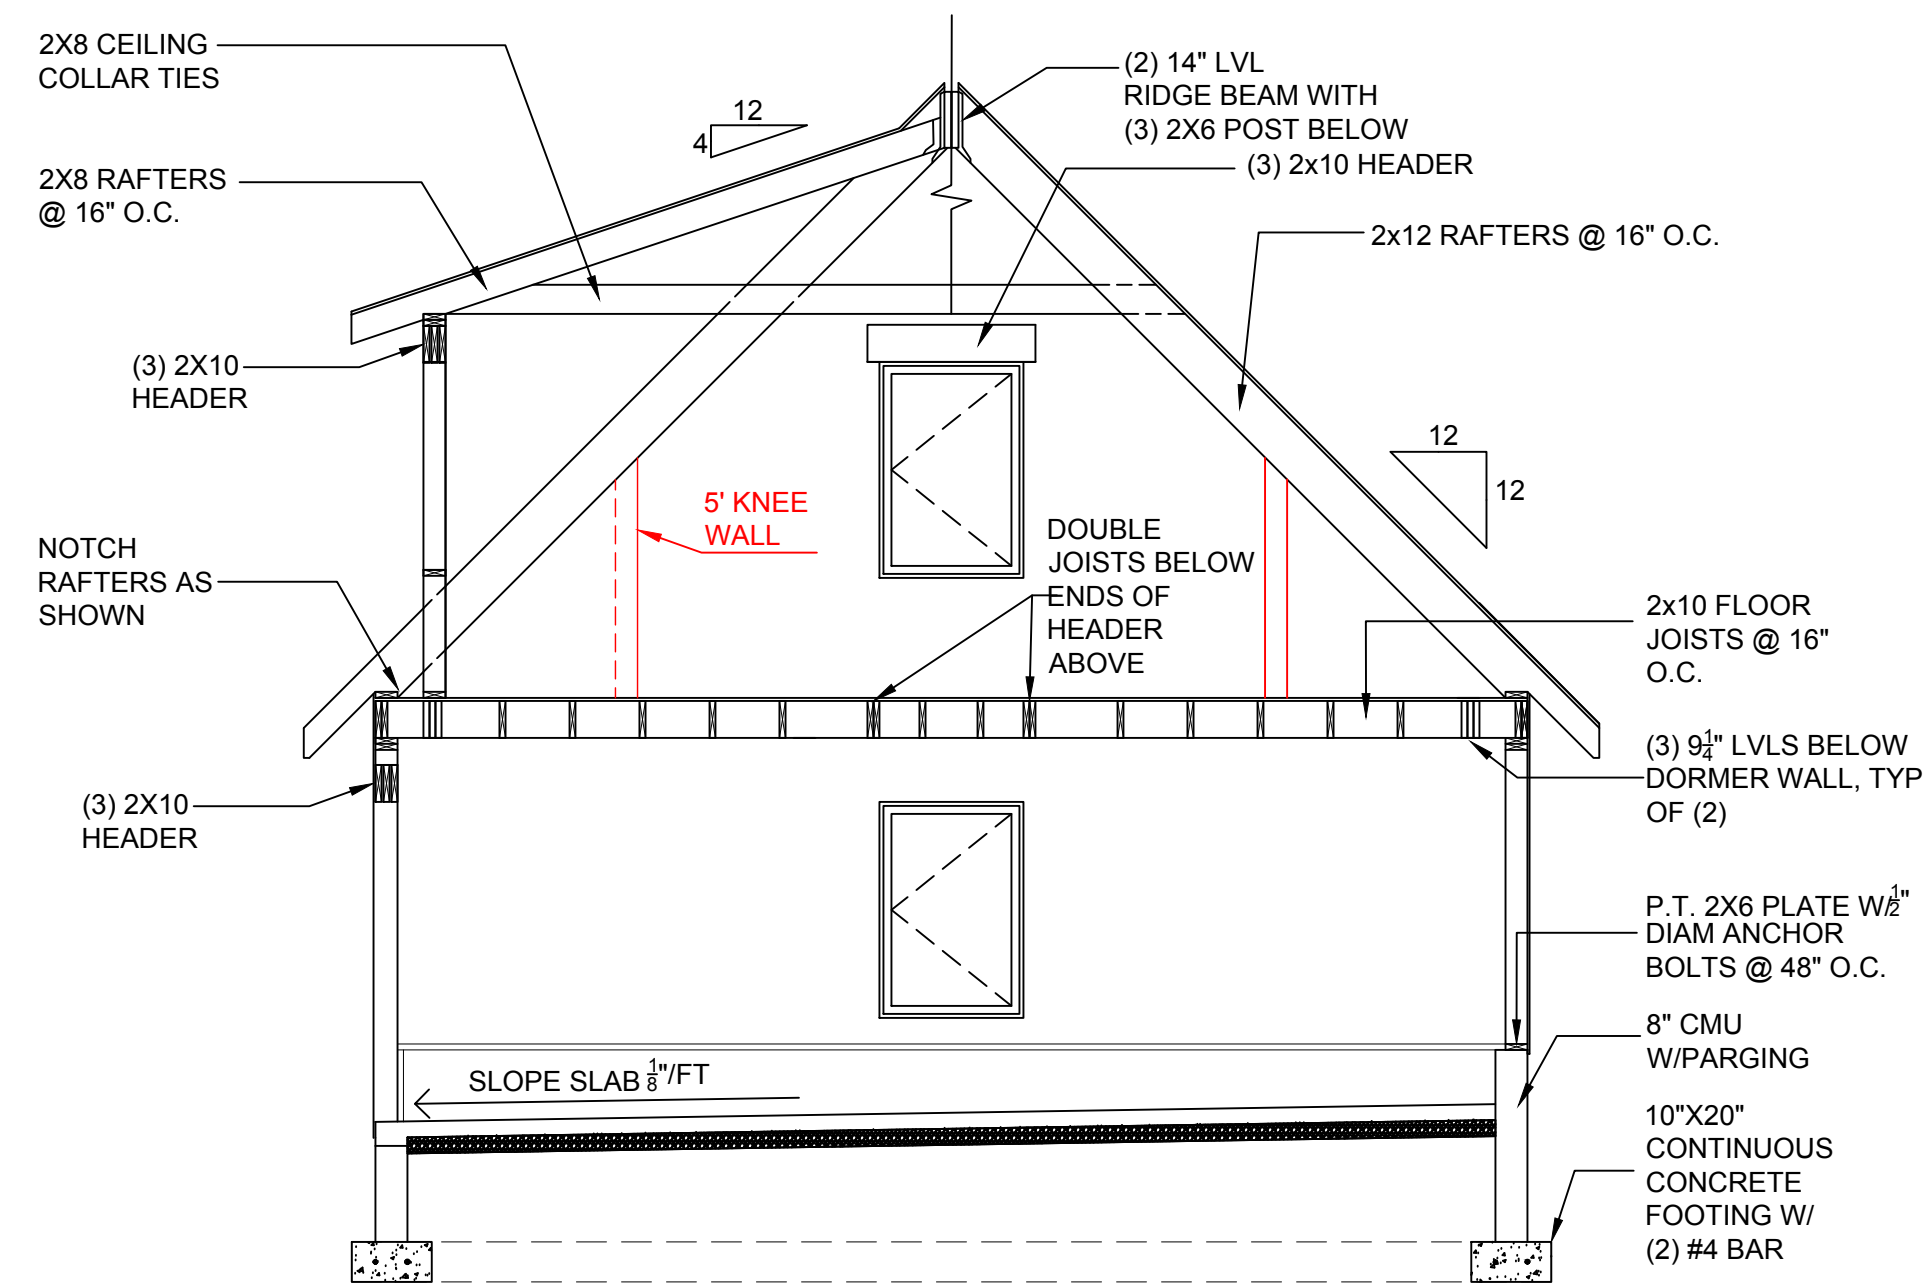



3 BUILDING SECTION
SCALE: 1/4" = 1'-0"

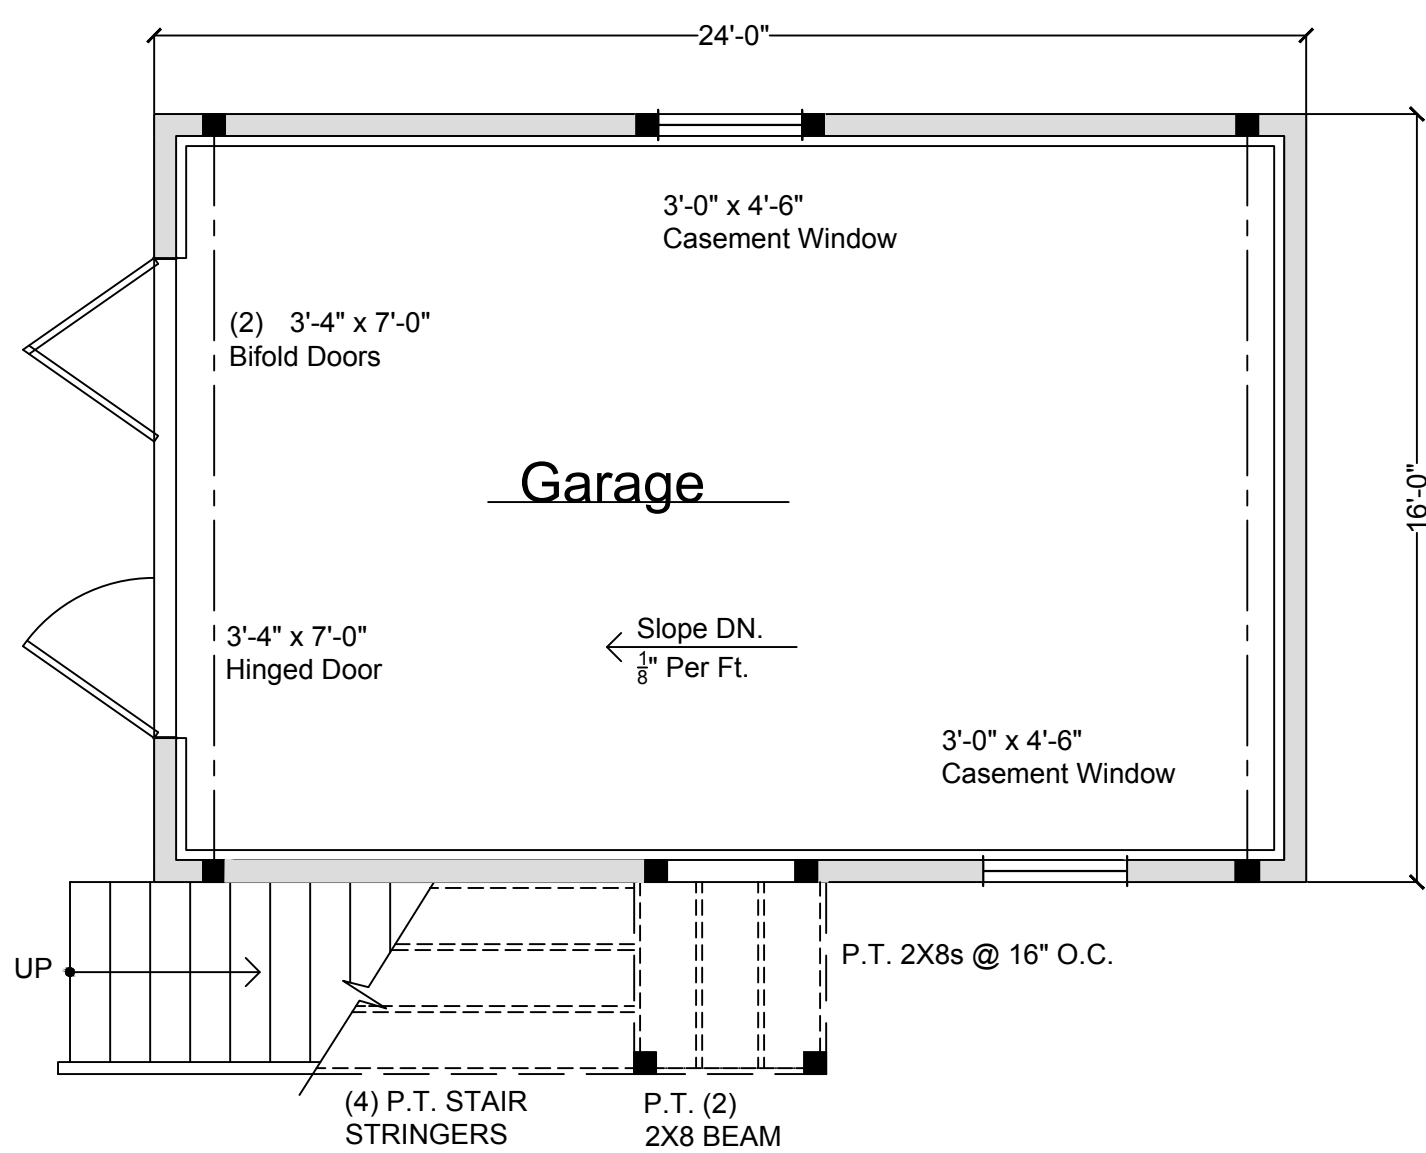

1 1ST FLOOR PLAN
SCALE: 1/4" = 1'-0"

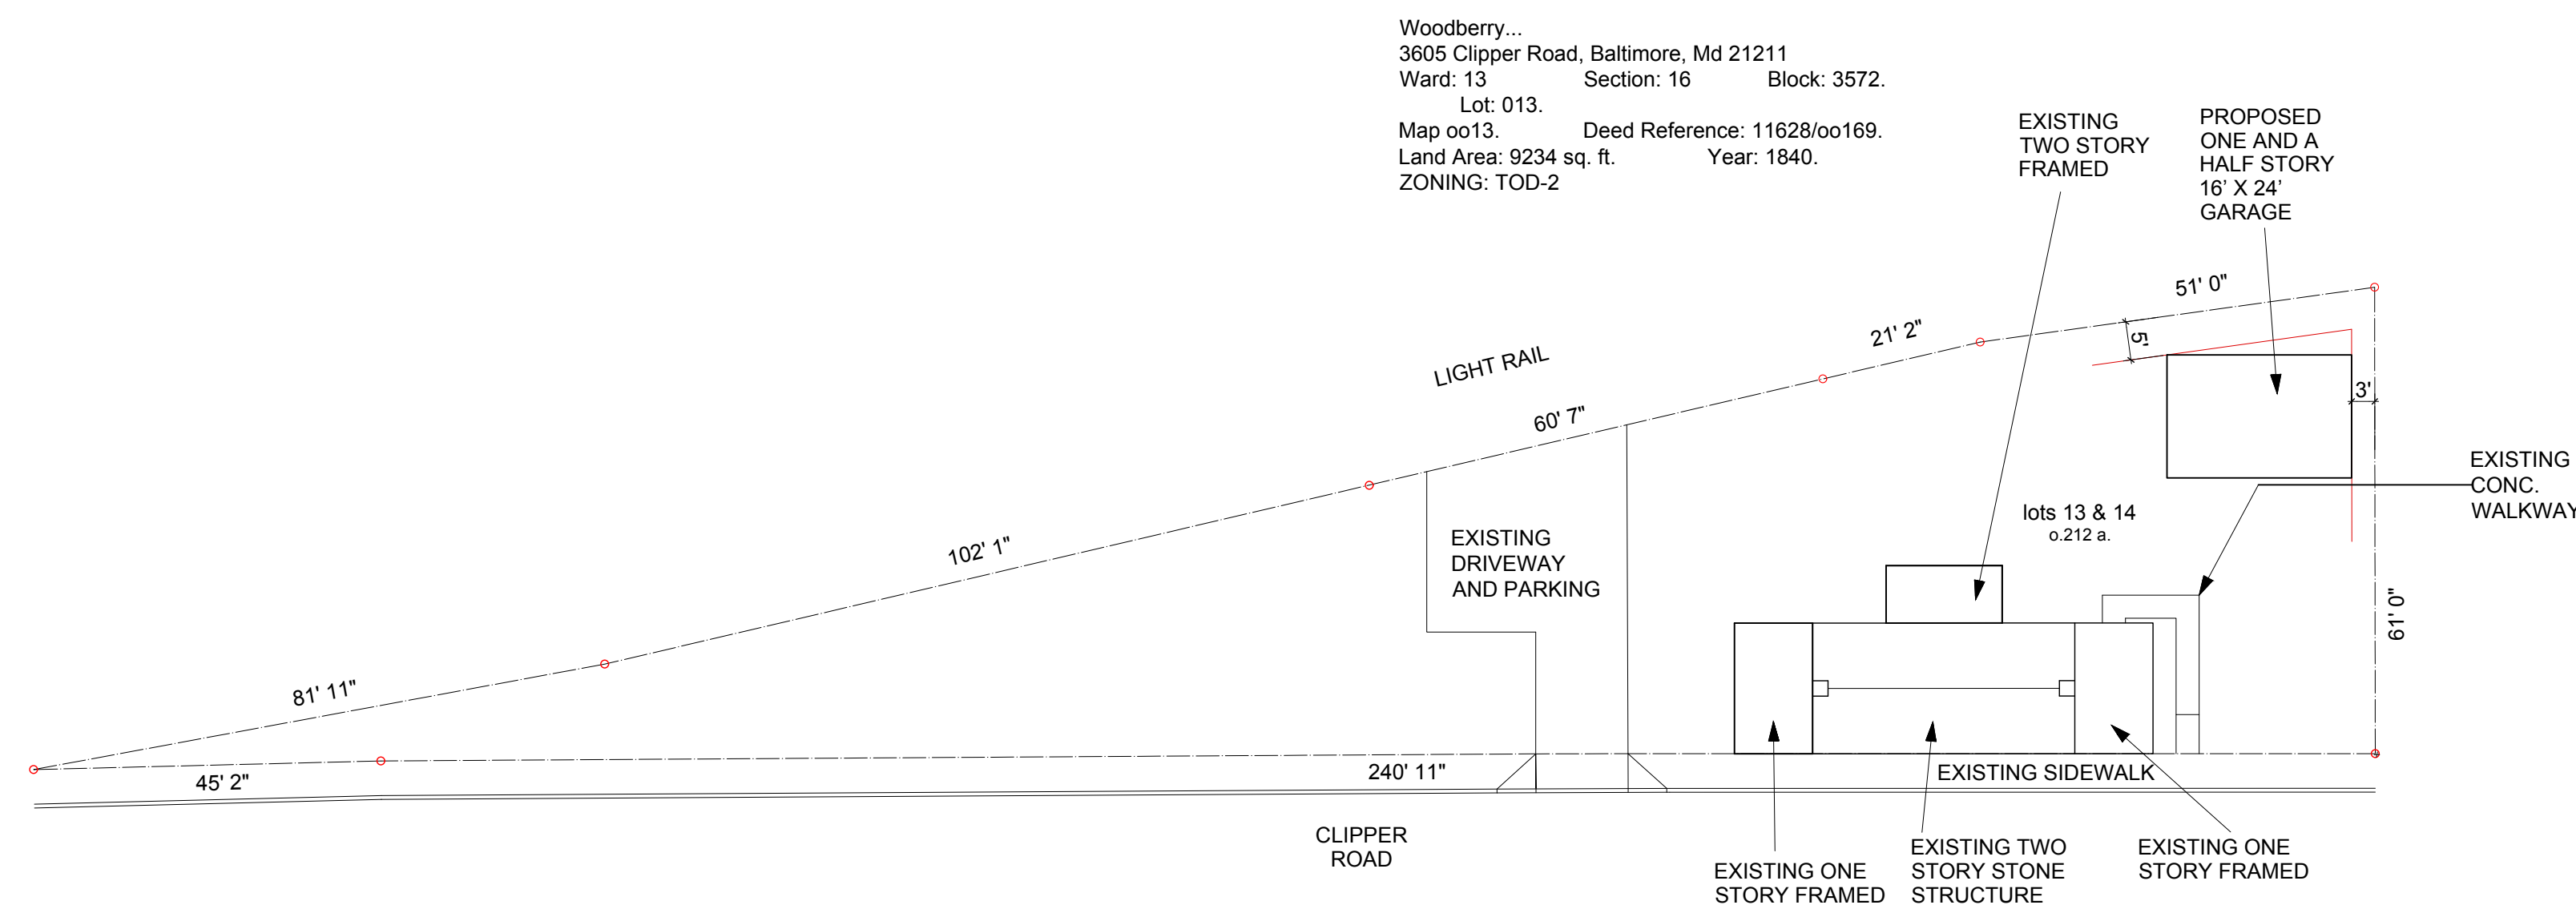

4 SITE PLAN
SCALE: 1" = 20'-0"

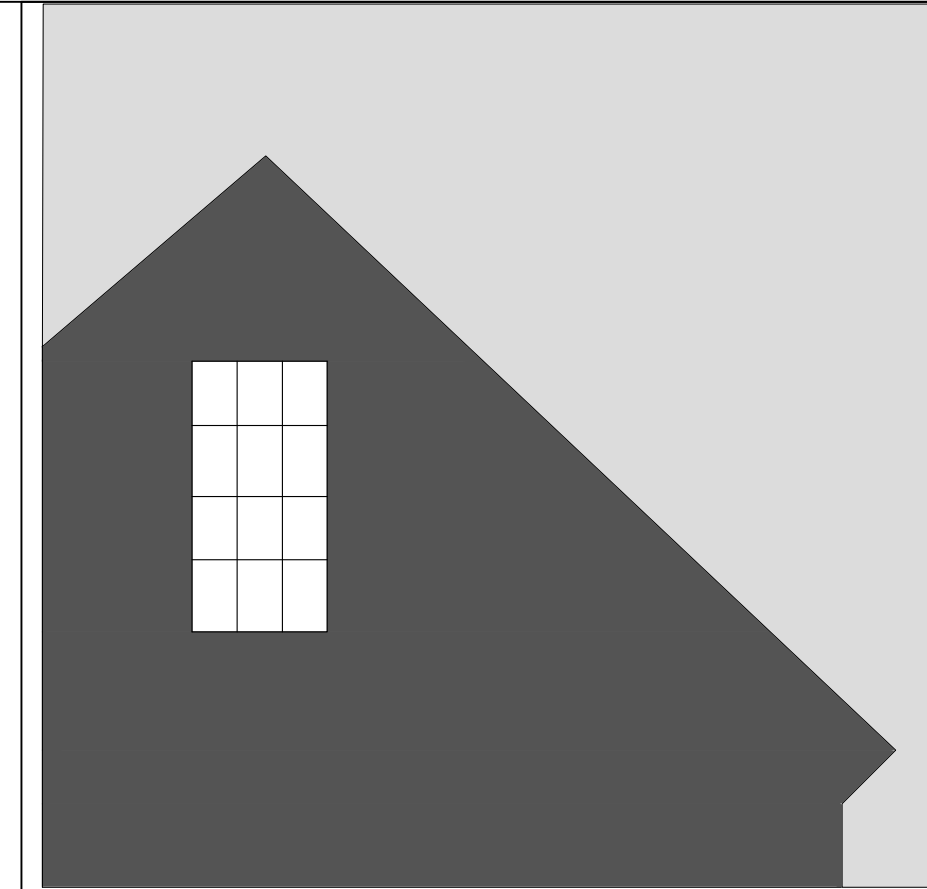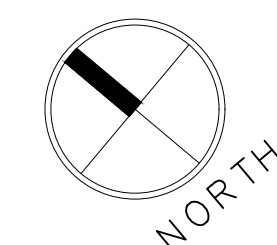

Mark Mobley Architecture
5115 Roland Ave. Suite C
Baltimore, MD 21210
410.385.8570
www.MMArchitecture.com

FLOOR PLANS
ELEVATIONS
BUILDING SECTION
SITE PLAN

BARNES RESIDENCE

3605 CLIPPER ROAD
BALTIMORE, MD 21211

21 MAY 2021
14 JUNE 2021